


ANSICHT VON WESTEN

5.0

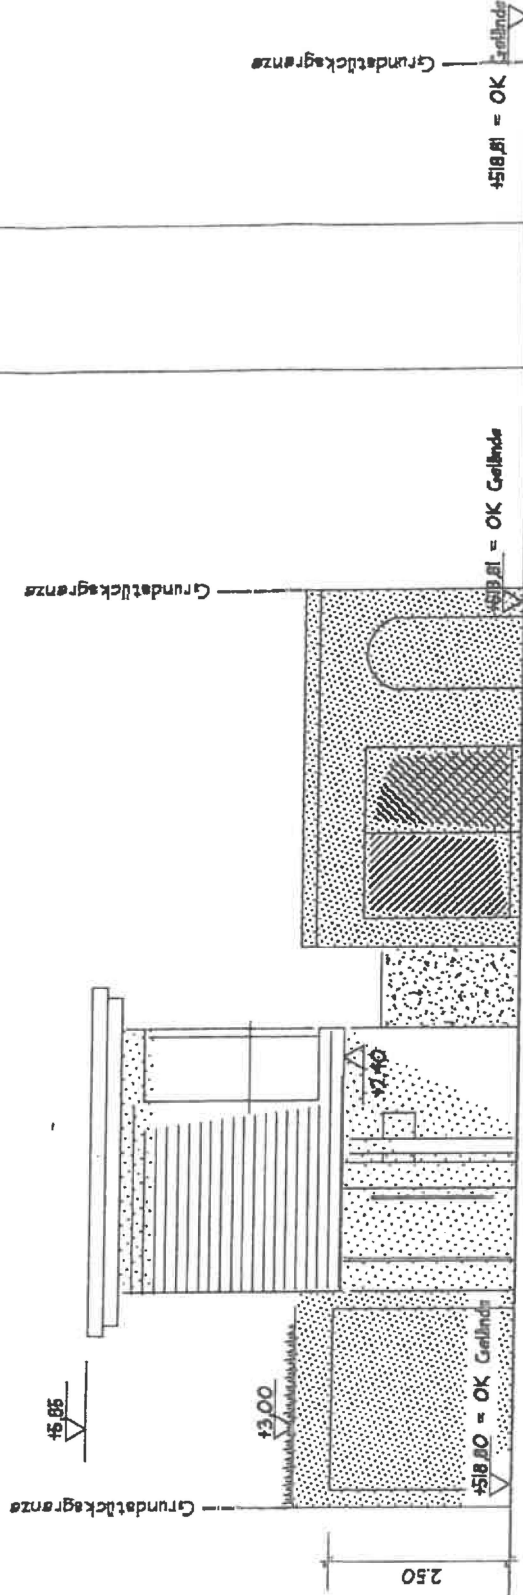

Grundstücksgrenze

+5.85

+3.00

+7.40

+518.80 = OK Ceilinda

+518.81 = OK Ceilinda

Grundstücksgrenze

+518.81 = OK Ceilinda

3.00

3.45

6.15

2.50